



12'-0"

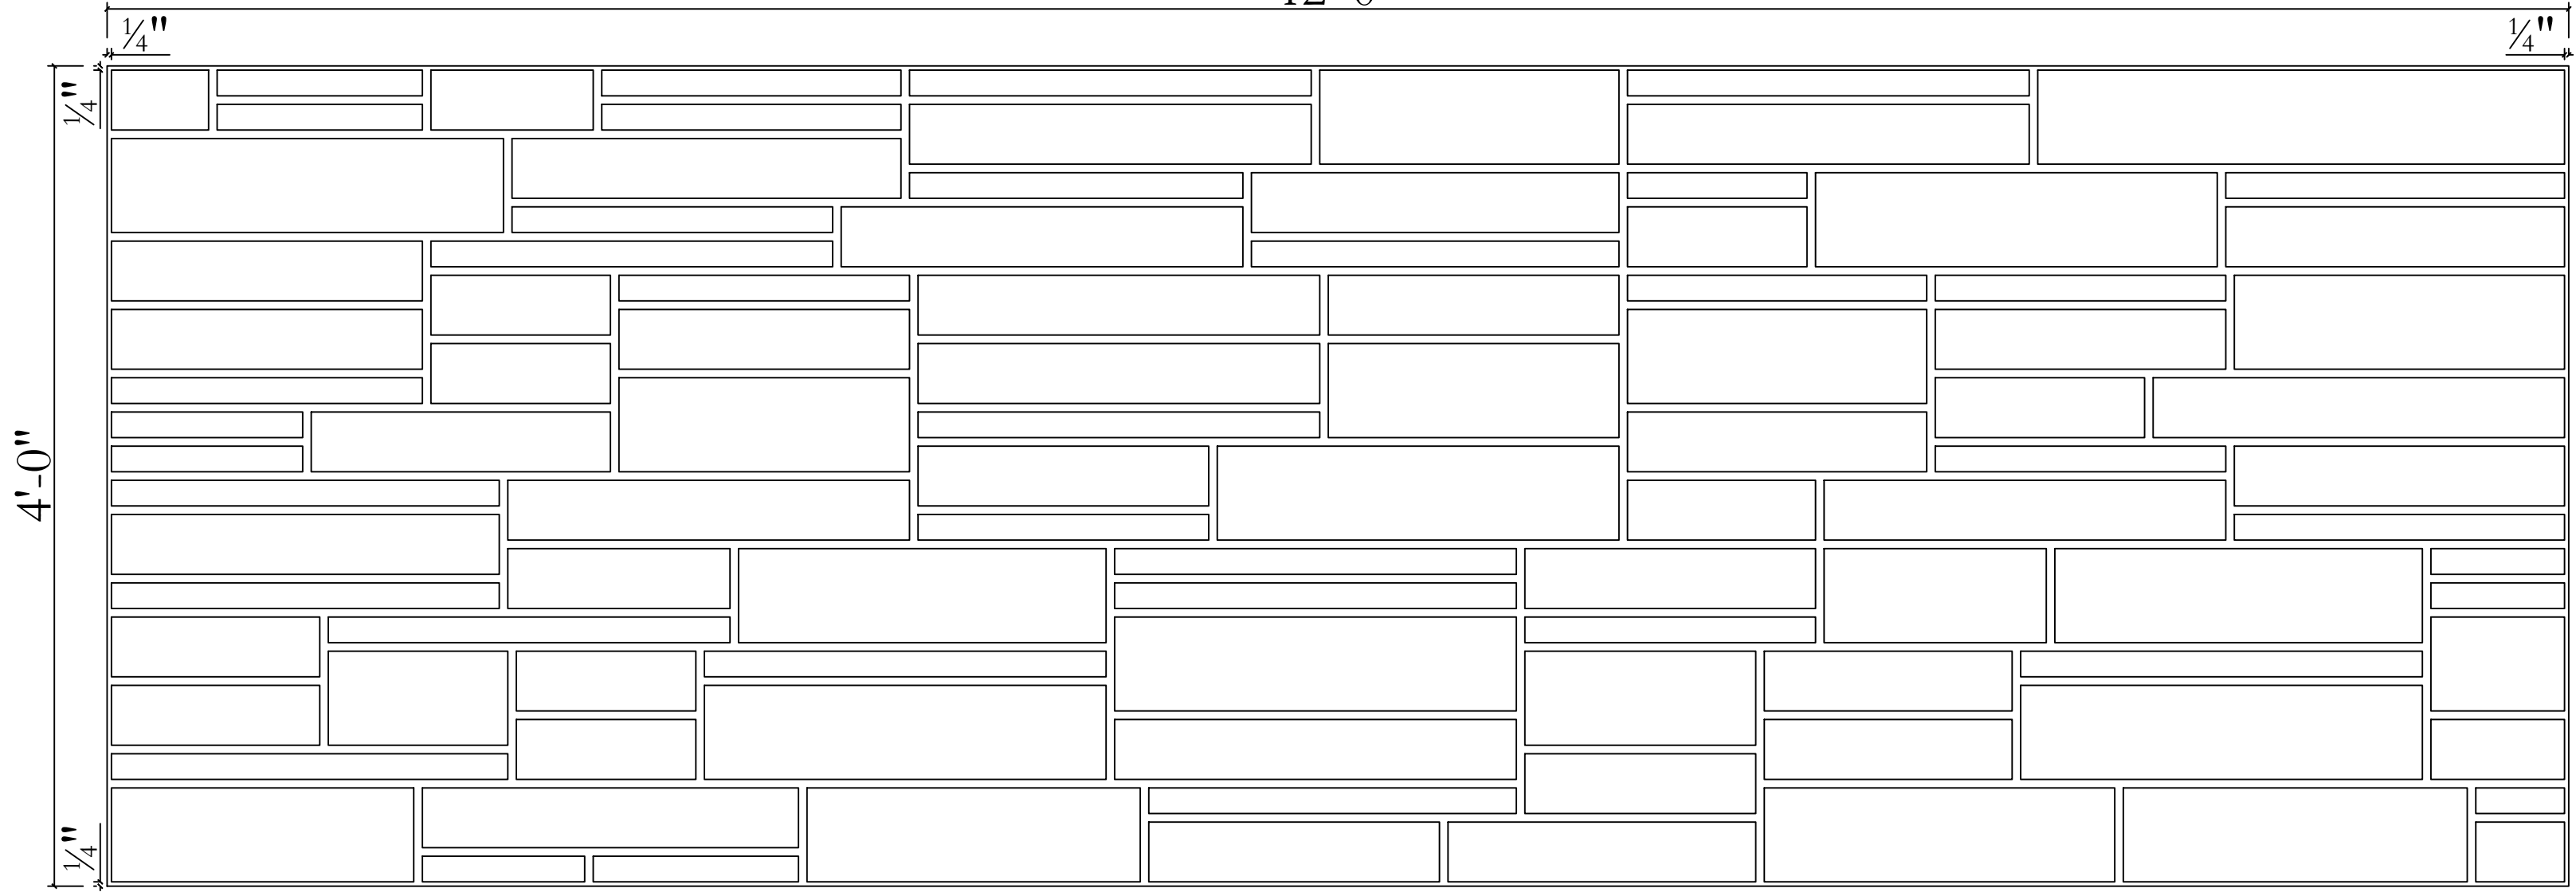

Stone layout for visual reference only. Actual stone layout to be determined by AP


Typical Section

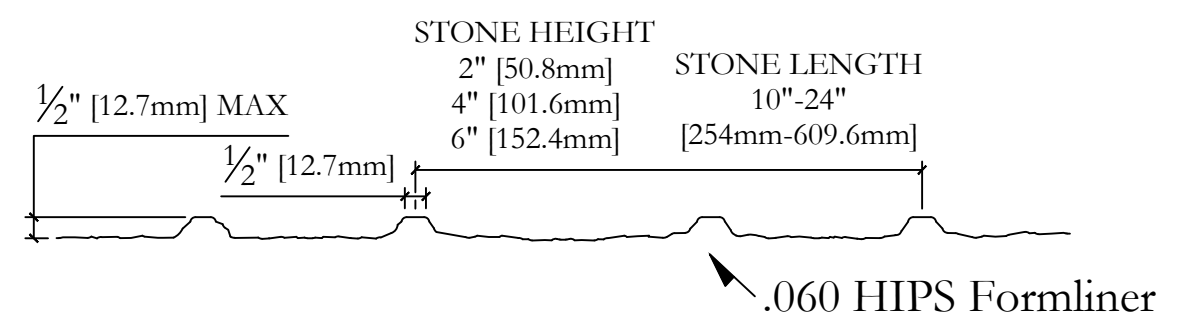

24'-0"

A noticeable seam will occur if not properly sealed when stacking liners.

8'-0"
A noticeable seam will occur if not properly sealed when stacking liners.

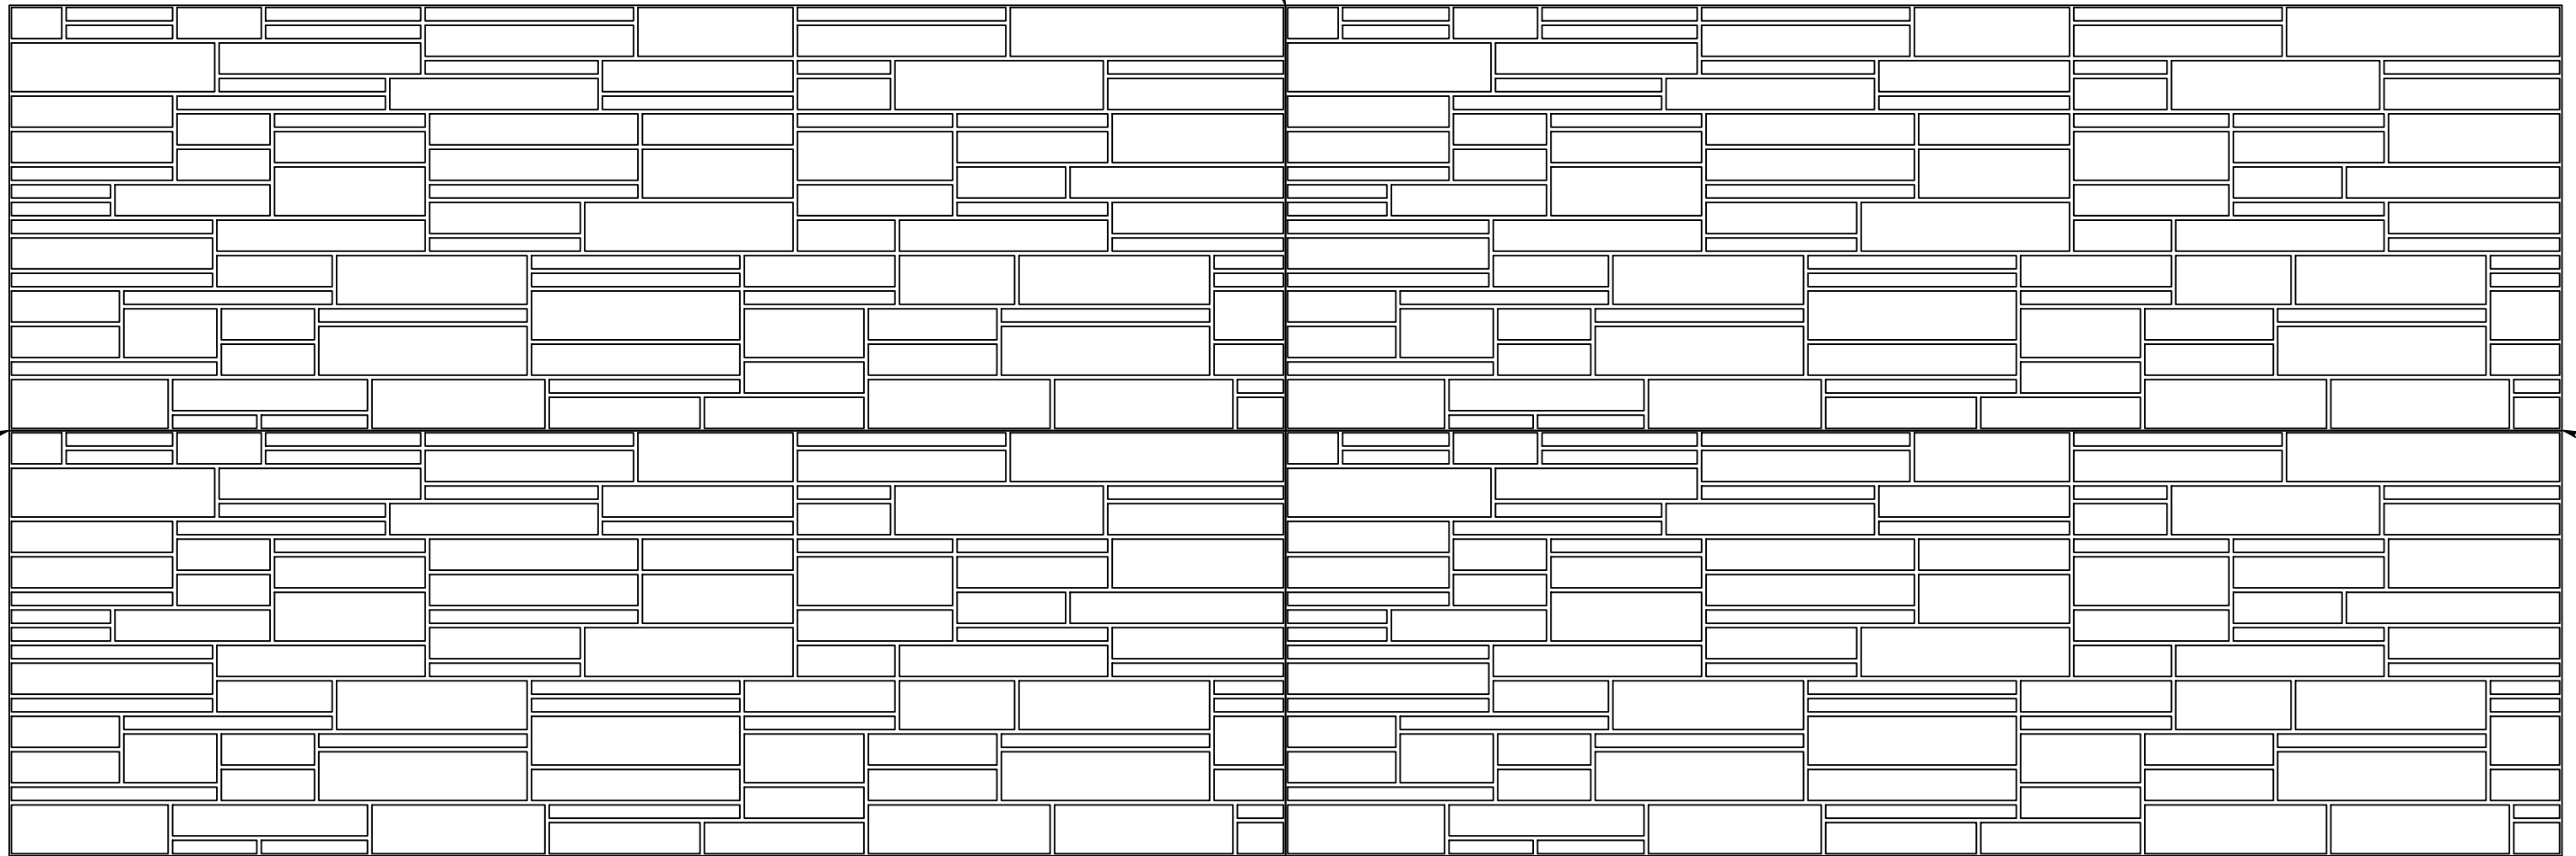

A noticeable seam will occur if not properly sealed when stacking liners.

A noticeable seam will occur if not properly sealed when stacking liners.
