



Quick
Veneer™

QUICK...
SIMPLE...
STRONG...

A Better Way
to Veneer!

Built by a Metal Building Contractor,
For Metal Buildings Contractors.

Quick Veneer™



Each Quick Veneer order comes with the panels and:

- Blue bottom clips
- Red top clips
- White mid-clips
 - 7.2 panels only
- Bolts and washers for clip to panel attachment
- Material handling information
- Erection guide information
- Project erection drawings

Quick Veneer works with Metal Buildings

- We allow for ½" caulk joint between panels
- Quick Veneer works on projects with standard panels and insulated metal panels
- Full Cavity insulation is installed easily with Quick Veneer
- Custom window/opening cut outs are provided as needed
- Trim packages are designed and supplied by your metal building provider





Advantages of Quick Veneer for the Metal Building Contractor

- Significant cost savings versus traditional masonry veneer
- Strength and longevity of pre-cast concrete
- Designed with the builder in mind
 - Simple rigging
 - Easy to erect
 - No heat needed for winter installation
- Erector controls the entire process of enclosing the building envelope
- Protects the metal wall panels at the base
- Looks great and adds value to the Metal Building

4.0 PANEL

QV3D-4.0

Scale: N.T.S.

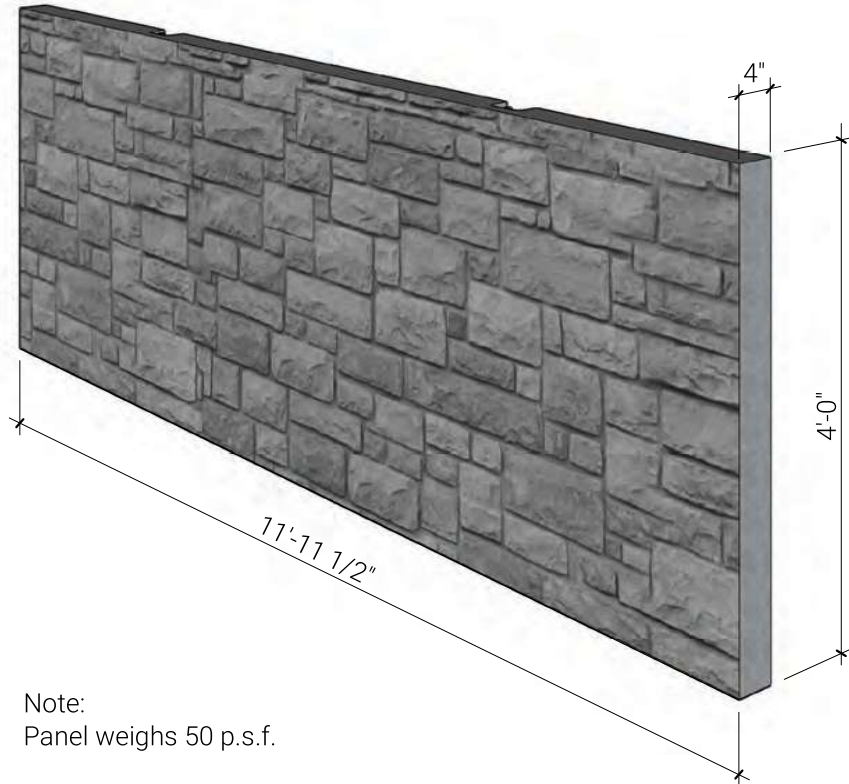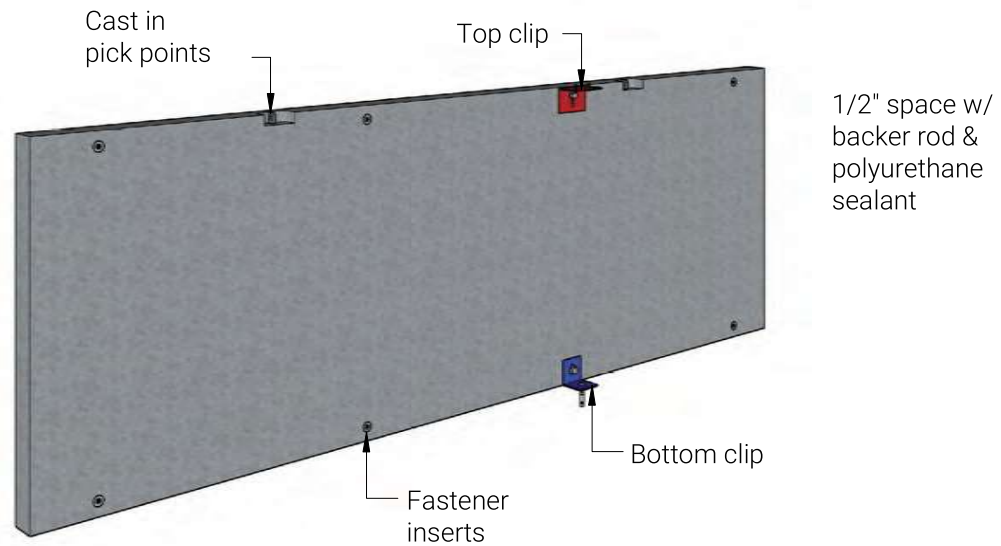


Note:
Panel weighs 50 p.s.f.

7.2 PANEL

QV3D-7.2


Scale: N.T.S.

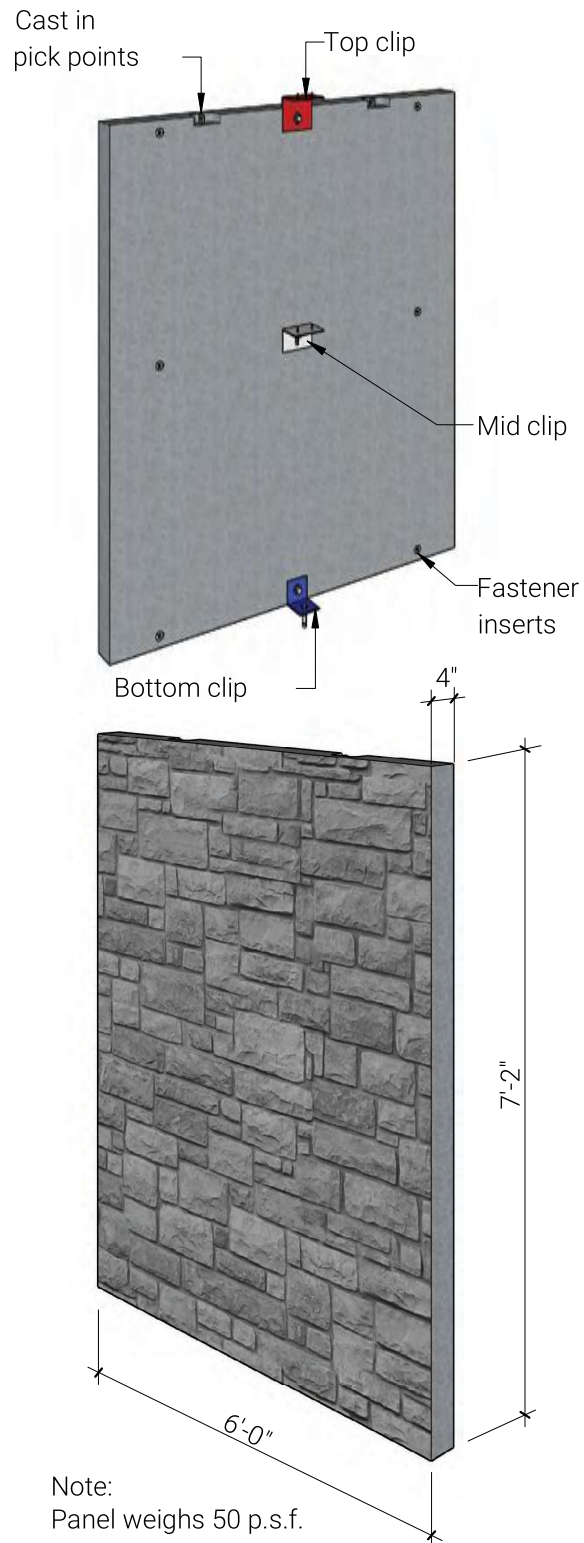

4.0 PANEL PEMB FULL CAVITY INSULATION

QVD-201


Scale: 1/2" = 1'-0"

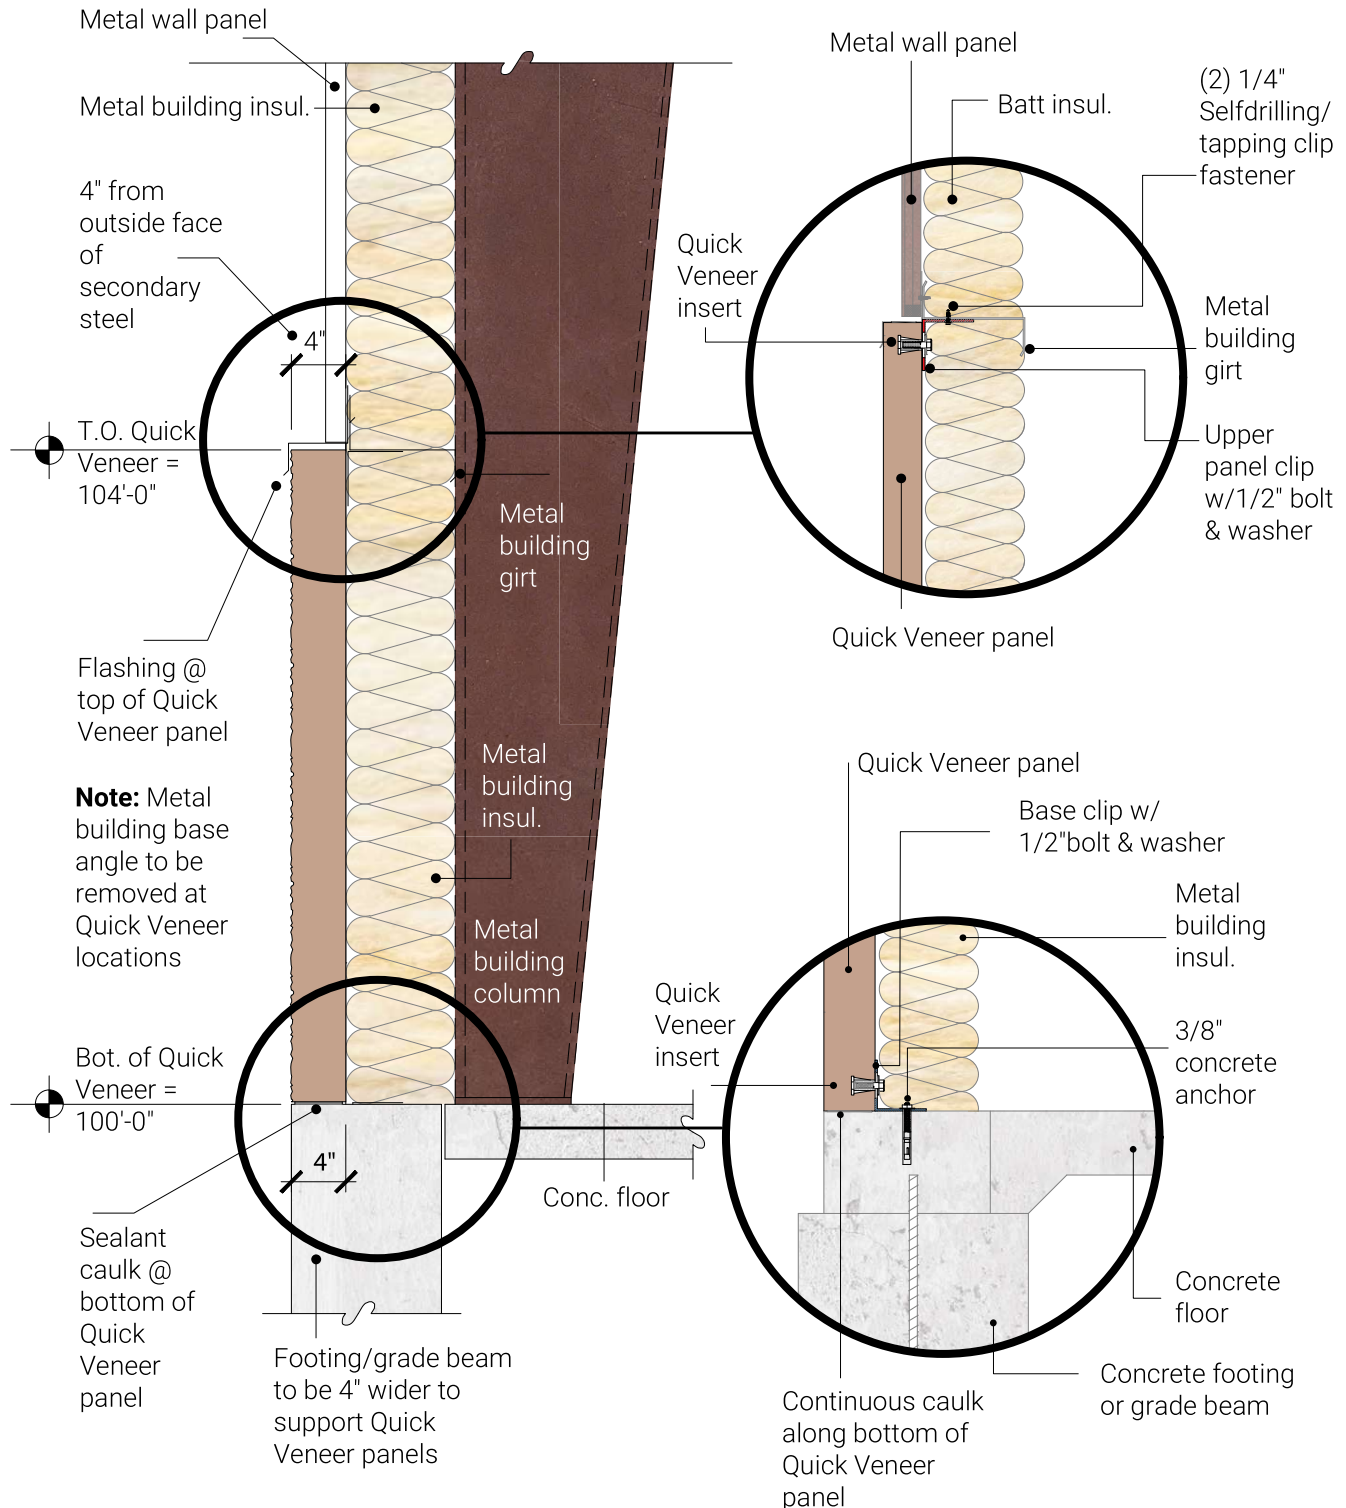

4.0 PANEL PEMB INSULATED METAL PANEL

QVD-203


Scale: 1/2" = 1'-0"

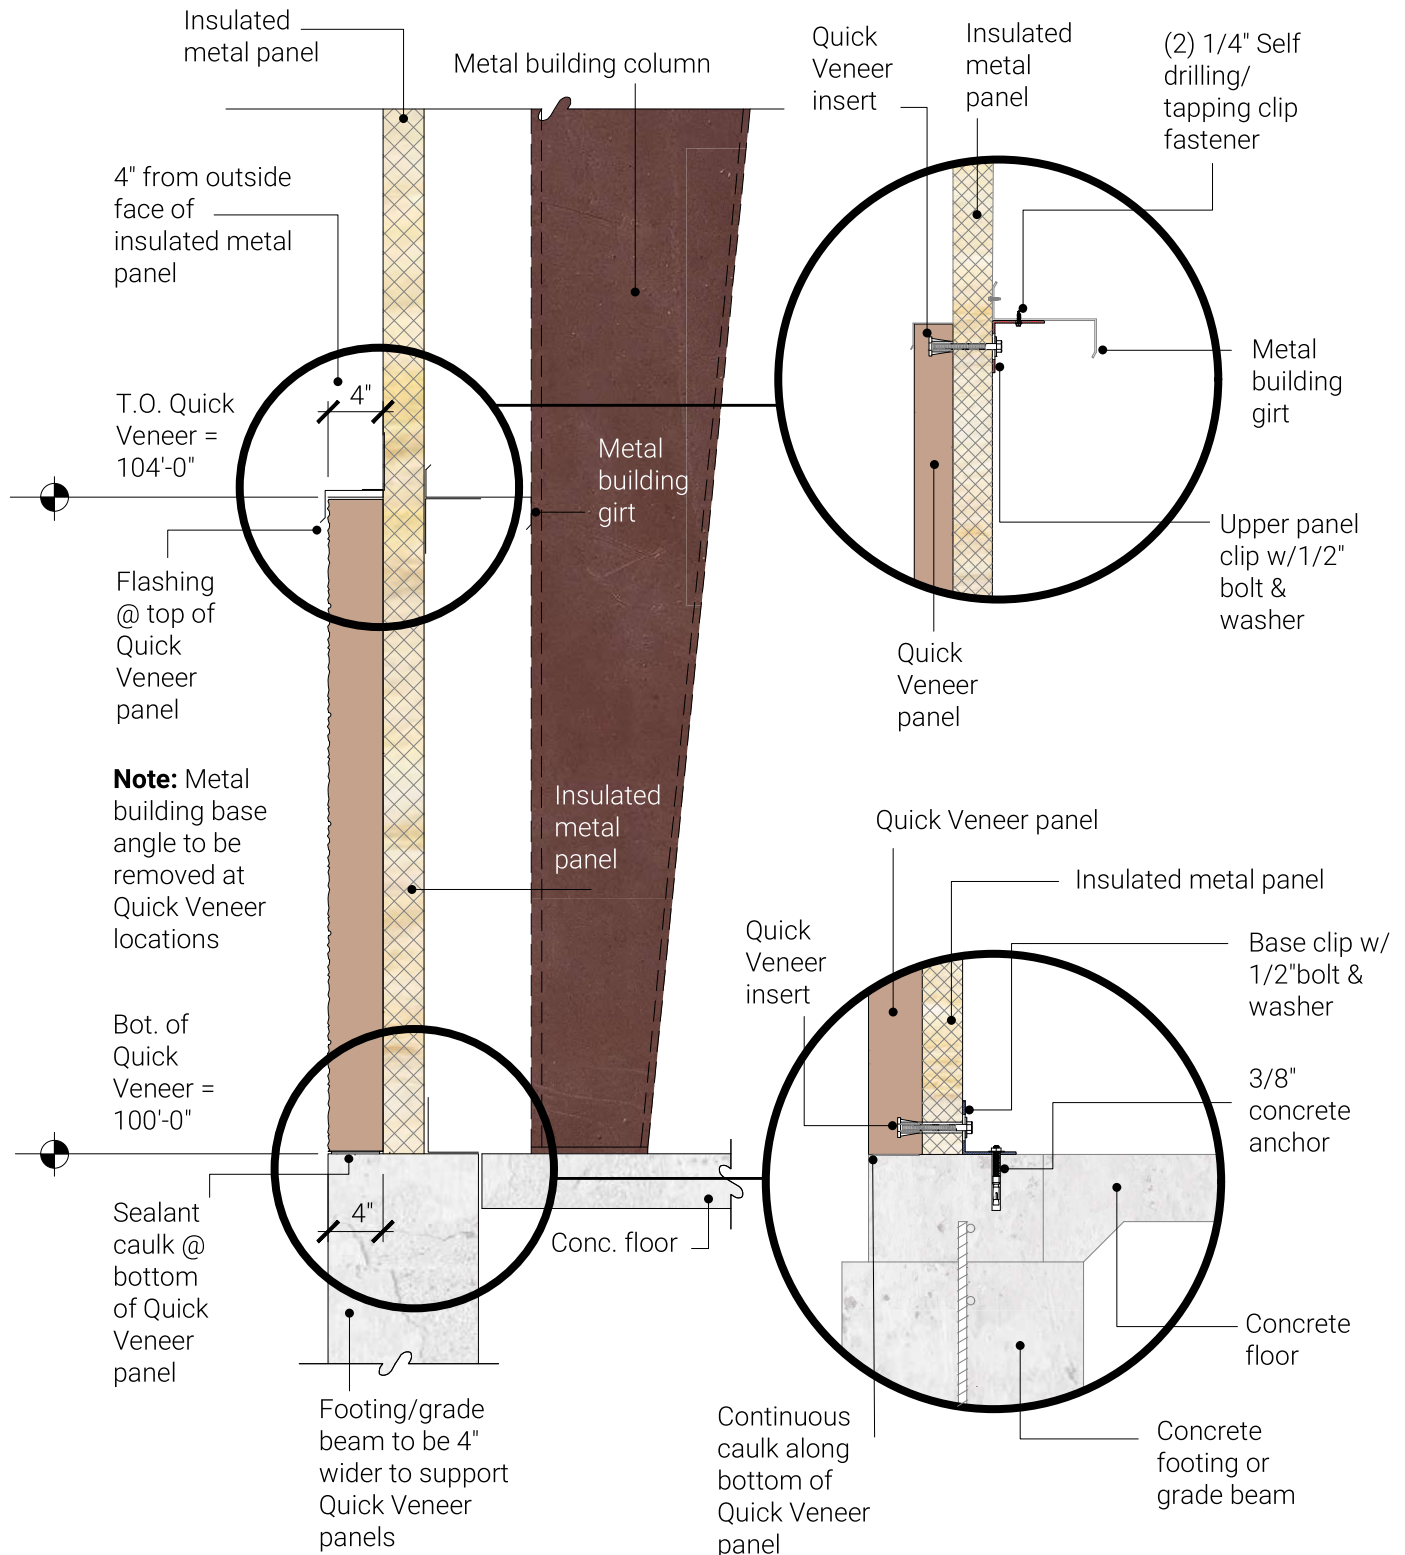

4.0 PANEL FOUNDATION NOTCH

QVD-204


Scale: 1/2" = 1'-0"

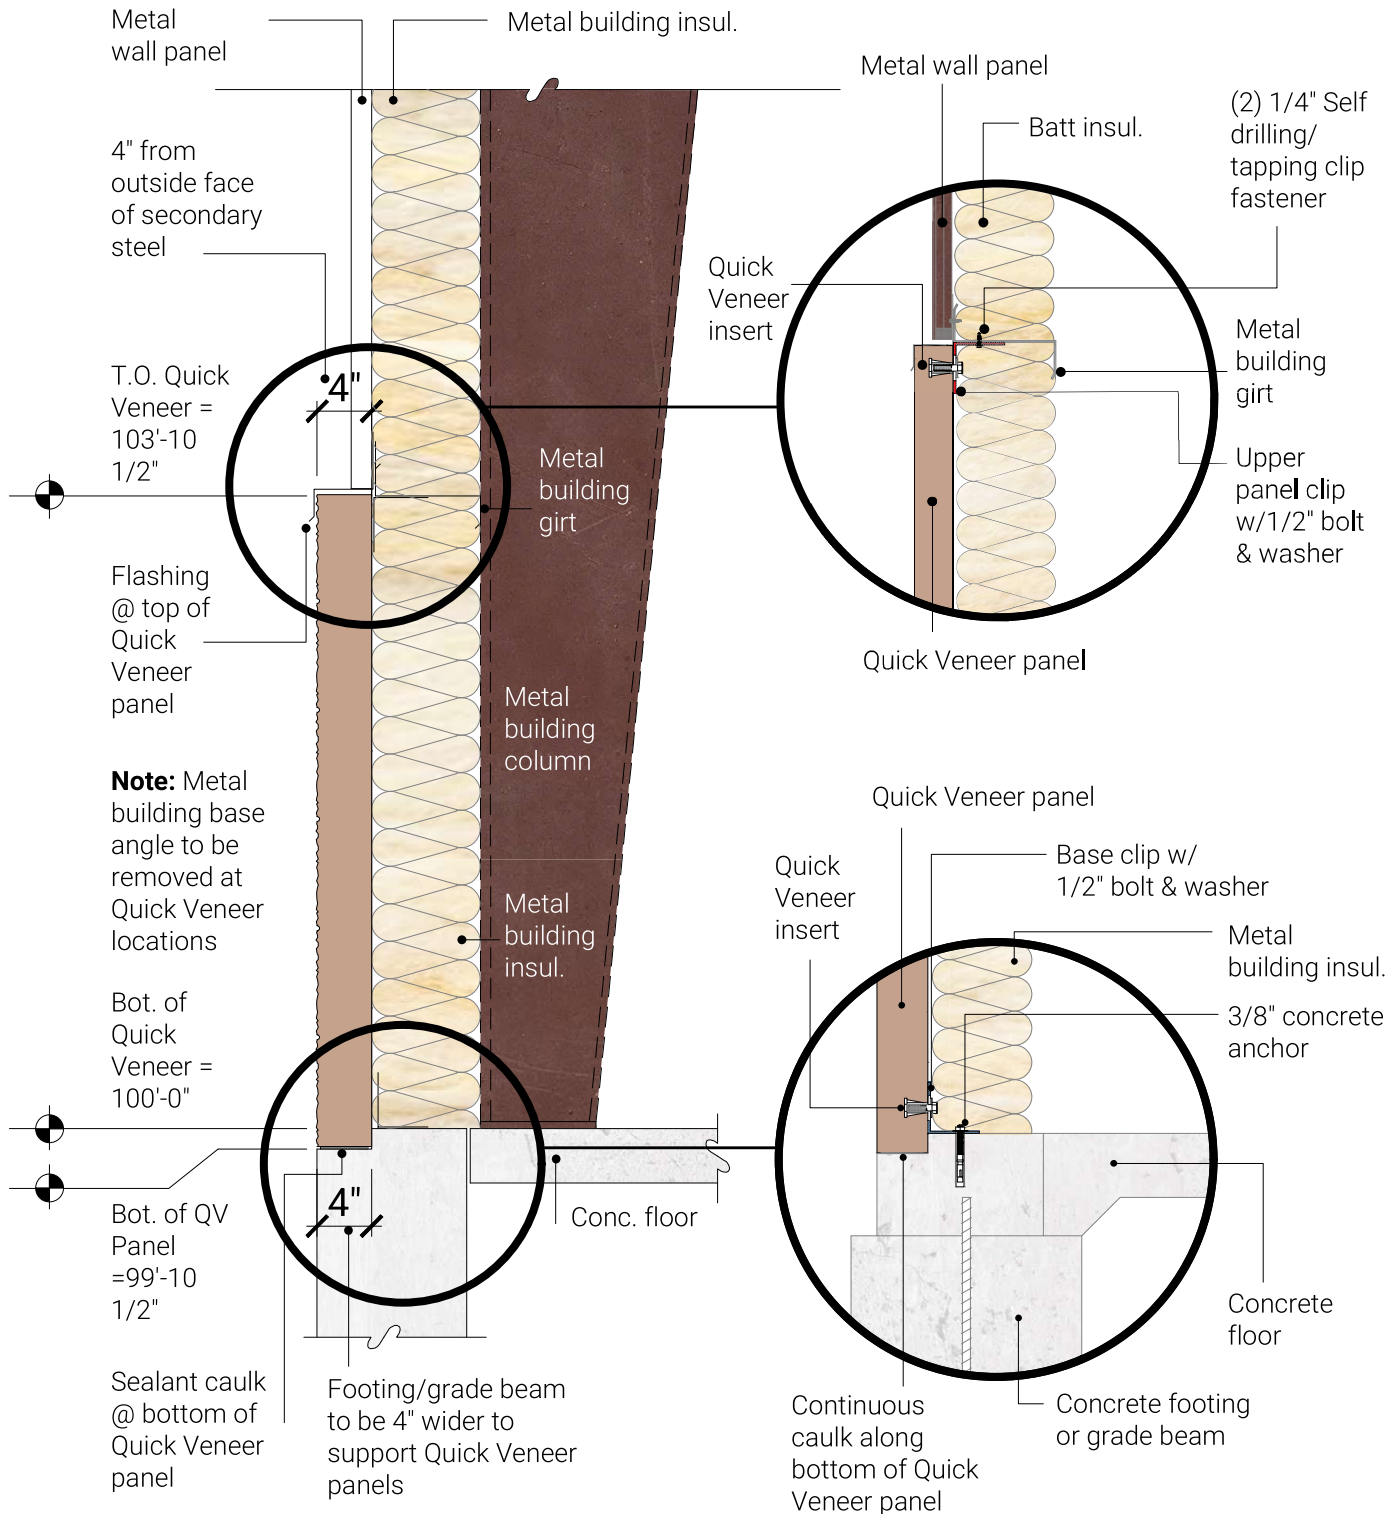

7.2 PANEL PEMB FULL CAVITY INSULATION

QVD-205


Scale: 1/2" = 1'-0"

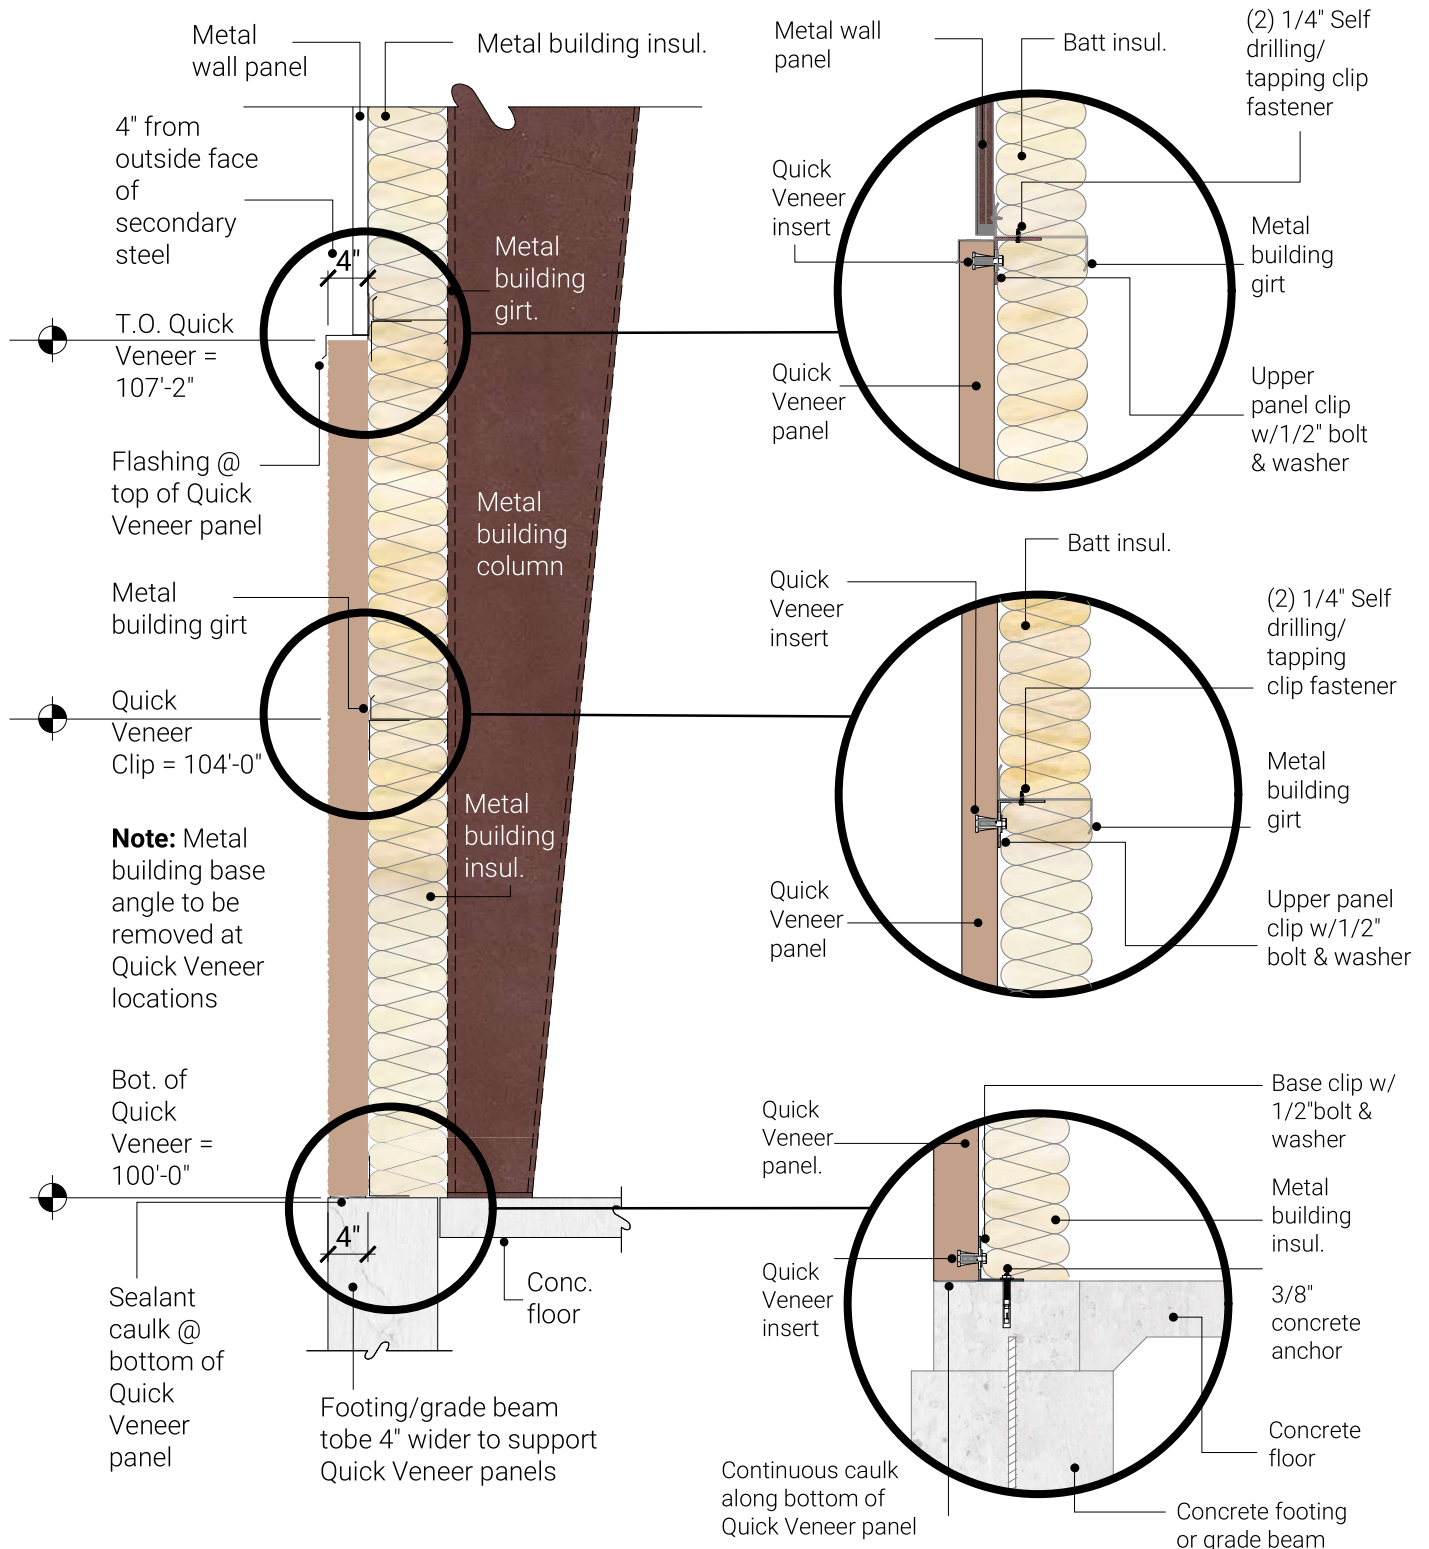

OUTSIDE CORNER DETAIL

QVD-001


Scale: 1/2" = 1'-0"

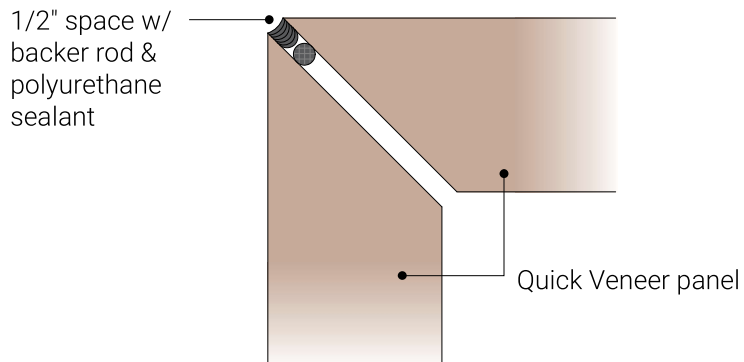

INSIDE CORNER DETAIL

QVD-002


Scale: 1/2" = 1'-0"

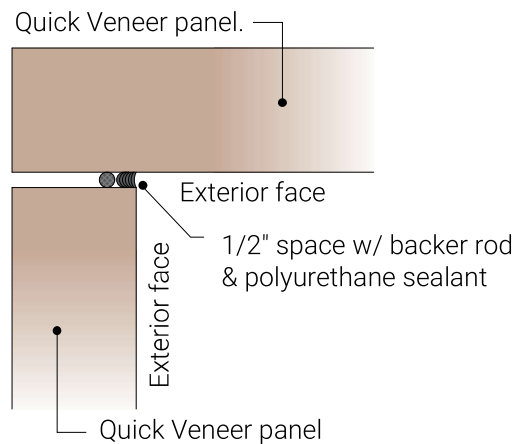

PANEL JOINT DETAIL

QVD-003

Scale: 1/2" = 1'-0"

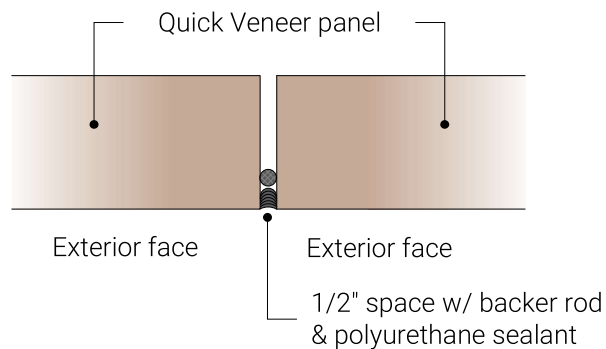

Quick Veneer™

+

E5® The Future of
Waterproofing.
Transforming concrete from within.

**E5® INTERNAL
CURE**


- Proprietary Nano Silica particles in suspension
- ASTM C 494 Type S admixture
- Precisely sized nanoparticles for optimal water control
- Self-curing, eliminating all other, less efficient curing methods
- Increased hydration for densified concrete matrix
- Harder, denser concrete surface

**E5® LIQUID
FLY ASH**

- Proprietary blend of Nano Silica particles in suspension
- Liquid SCM @ 8 oz/cwt
- Most efficient SCM for consuming calcium hydroxide
- Wider particle band
- Molecular particle packing for dense concrete
- Carbon reduction, replacing up to 10% of cement

Quick Veneer utilizes a combination of products from E5 to create our waterproof panels. E5 internal cure and E5 LiquidFly Ash, Incorporated into our high strength concrete reduces permeability and creates a self-healing quality for our panels. Please visit www.E5NanoSilica.com for more information.

MICROSCOPIC OBSERVATION – 0.3% E5® INTERNAL CURE® – SHCC

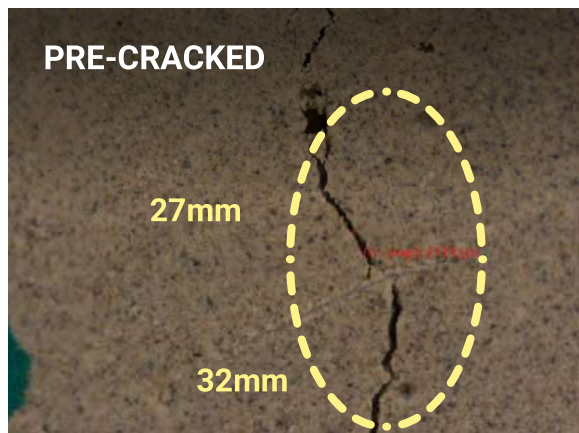

COLOR CHART



Bark



Bark Heavy



Brown



Brown Heavy



Oxide



Oxide Heavy



Saddle



Saddle Heavy



Tan



Tan Heavy




Natural




STANDARD FACING CHART

Additional facing options are available on our facing chart plus.

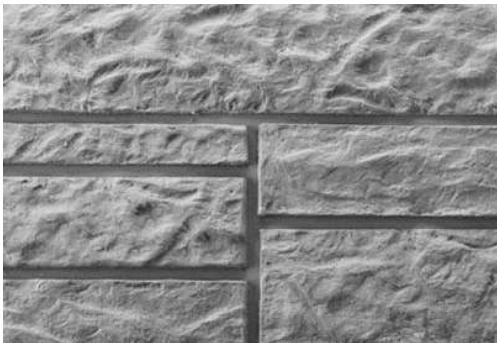


Random Ashlar

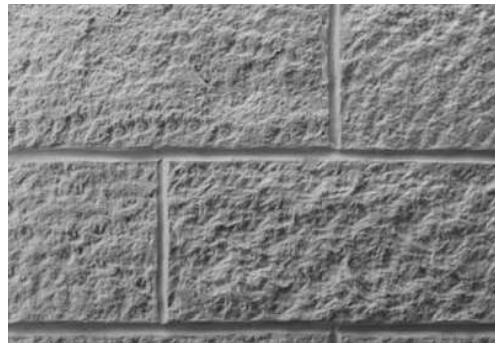

Split Face Concave




Ledgestone Drystack

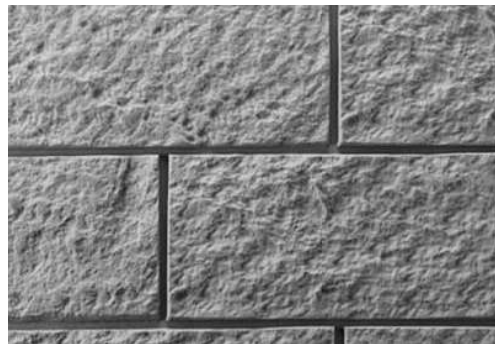

Split Face Raked




Ohio Drystack

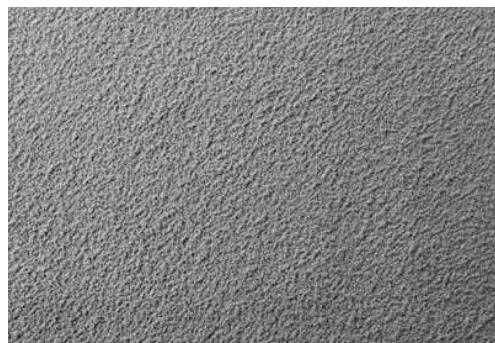


Medium Sand

THIN BRICK

SINGLE TONE & RANGE COLOR OPTIONS

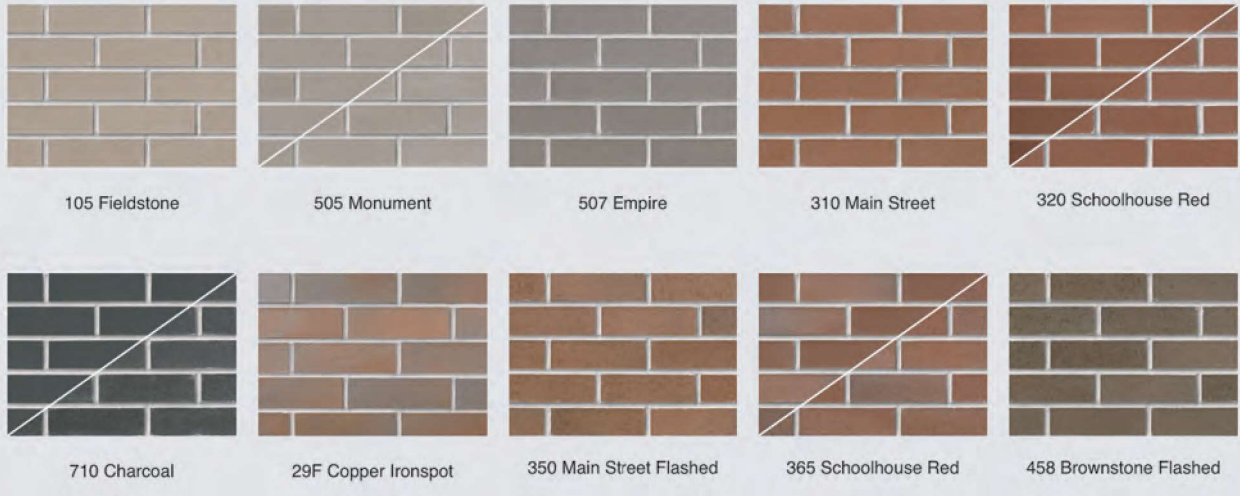

BLENDED COLOR OPTIONS

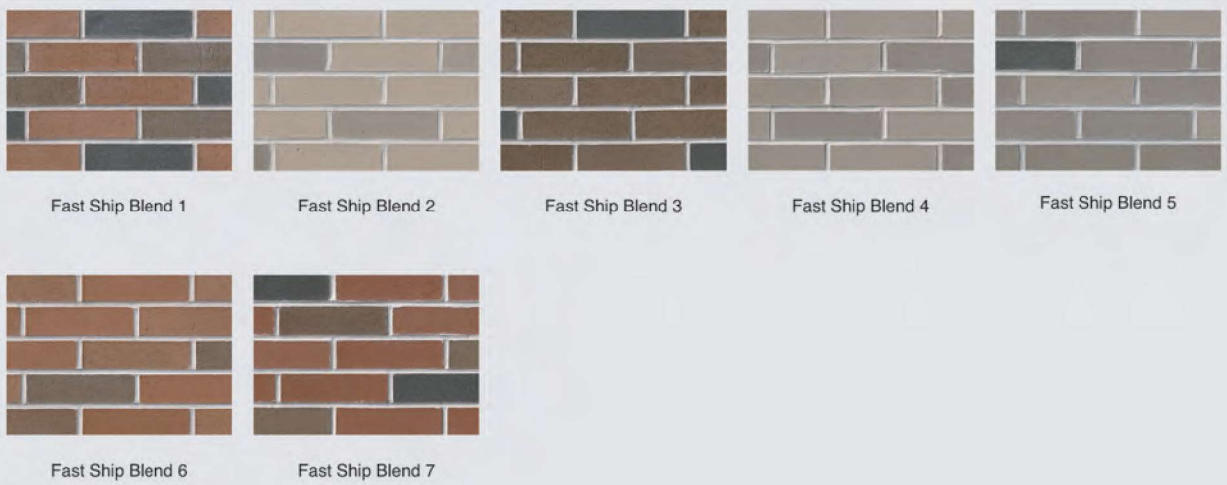

Thin Brick options shown are a less lead time product. We can provide thin brick from many suppliers including:




Quick Veneer™

The weight of the 4-inch thick normal weight precast concrete wall panels are 50 pounds per square foot based upon 150 pcf normal weight concrete. In most instances, the panels will be supported on the building's foundation system.

The Quick Veneer panels will impose the same tributary loads to girts as metal wall panels.



Vance Behrens, SE
structural[design]group
CA-1478

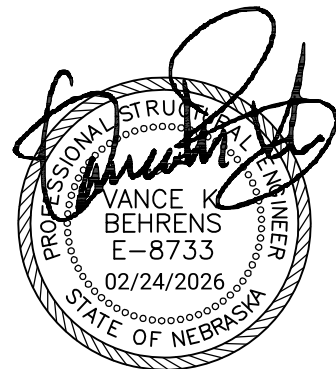

Quick Veneer 5-year limited warranty

Hello and thank you for your interest and purchase of Quick Veneer!

With your purchase of Quick Veneer by Quick Veneer, LLC we have included this 5-year limited warranty. For a period of 5 years from the date of delivery Quick Veneer, LLC will warrant the Quick Veneer panel for any manufacturing defects. Our warranty will cover replacement Quick Veneer or a refund of the purchase price, which is at the discretion of Quick Veneer, LLC

At the time of delivery please be sure to inspect your Quick Veneer and note any defects you encounter. Please note that any panel deemed to be defective should not be installed. This warranty does not cover damages by others during the shipping, handling and installation of Quick Veneer.

What is covered by this limited warranty

Our system is a pre-cast concrete product. Our high strength concrete panels include steel re-enforcing, fiber re-enforcement and a waterproofing admixture that protects the panel from water infiltration. Some cracking is acceptable during our process and will not pose a structural issue. Our panel warranty covers the structural integrity of the panel.

Who is covered by this limited warranty

This warranty offer is extended to the original end-user and is non-transferable.

To make a claim

To report and initiate a claim call Quick Veneer, LLC at **402-443-4999** or email Quick Veneer at **support@quickveneer.com**. We will ask for a written notice that includes: the issue, including photographed documentation and date of purchase/delivery.

What is not covered by this limited warranty

Our warranty is for the structural integrity of the system. This warranty does not cover the following:

- Color variations that can occur
- Damage during product handling and installation
- Non-Structural cracking
- Water infiltration at the base, the joints or the top of the panels
- UV related fading of the panel color
- Any act of God such as storms, fire or earthquake or damage by casualty

Quick Veneer, LLC's liability shall be limited solely to its responsibilities under this warranty. Except for this express warranty described above, there are no express or implied warranties of any kind and there are no warranties of merchantability or fitness for a particular purpose with respect to the product and no warranty shall be implied by operation of law or otherwise. In no way shall Quick Veneer, LLC be liable for indirect, special, consequential or incidental damages of any kind, including damage to the building, its contents or any person. Some states do not allow the exclusion or limitation of incidental or consequential damages, so the above limitation or exclusion may not apply to you.



Quick
Veneer™

Available Exclusively through

Silvercote™
A SERVICE PARTNERS COMPANY

Visit **quickvener.com**
or call **(402) 443-4999**

@ 2026 Quick Veneer. All Rights Reserved.